




**TYPICAL DETAIL: OPENING ROOFS STRUCTURAL FRAME  
POST FIXING DETAILS**

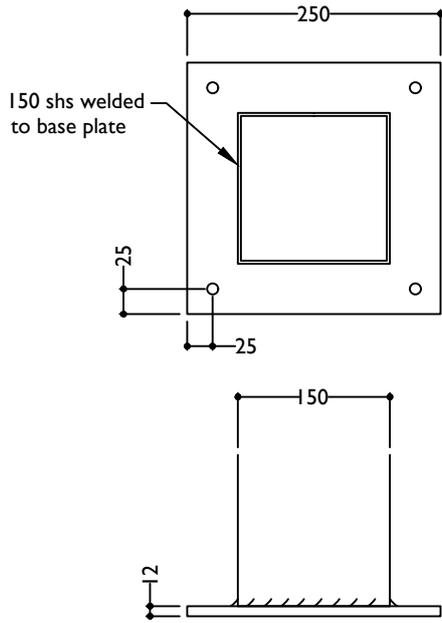

ALUMINIUM POST BASE PLATE - DIMENSIONS

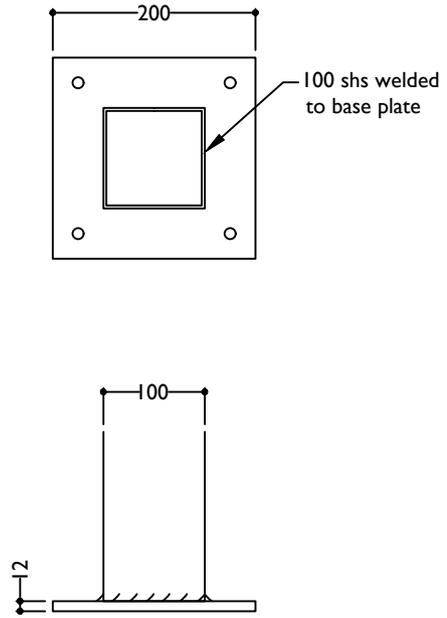

NB: REFER TO ENGINEERING Section 13  
FOR CORRECT POST SIZE

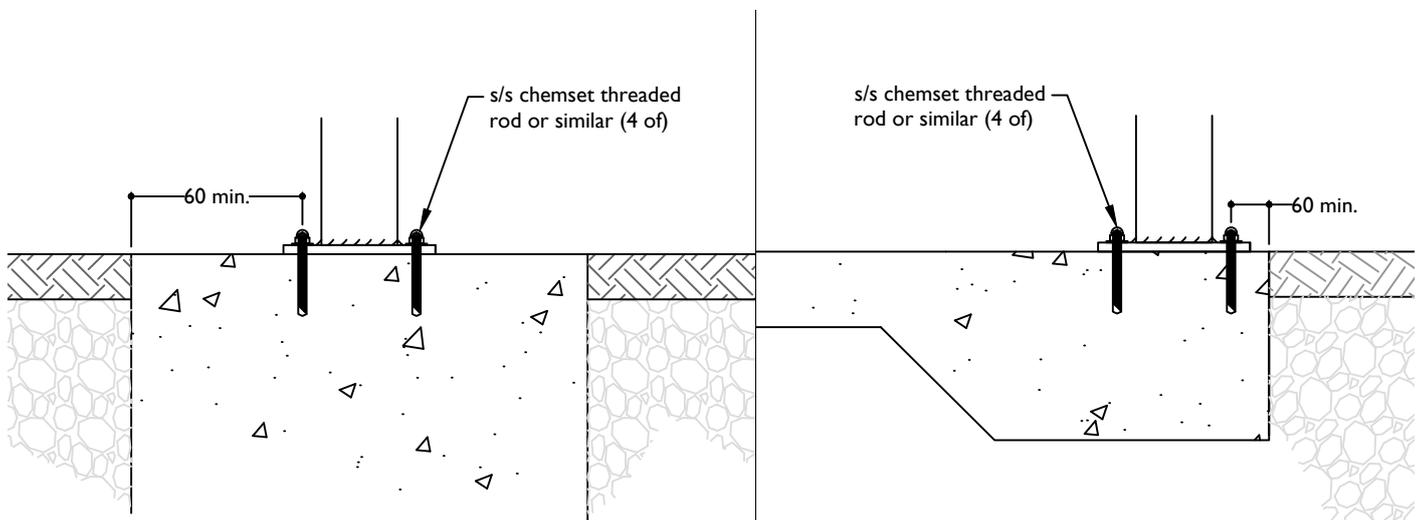


NB: REFER TO ENGINEERING Section 13  
FOR CORRECT FOOTING SIZE

NB: REFER TO ENGINEERING Section 13  
FOR CORRECT FOOTING SIZE


SECTION POST TO CONCRETE FOOTING

SECTION POST TO CONCRETE PAD

**TYPICAL DETAIL : OPENING ROOFS STRUCTURAL FRAME  
POST FIXING DETAILS**

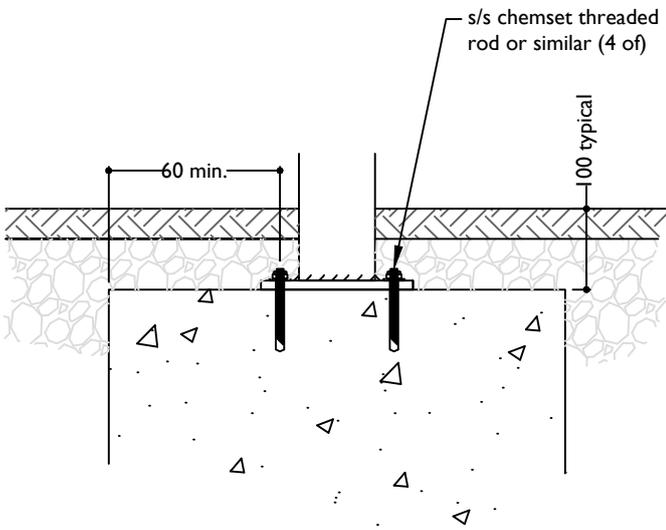


SECTION POST TO CONCRETE FOOTING - RECESSED

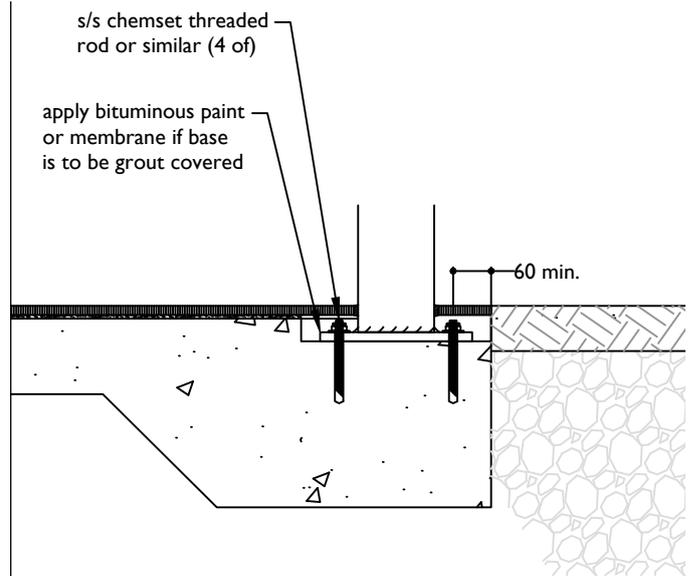


SECTION POST TO CONCRETE PAD - RECESSED

SCALE 1:10

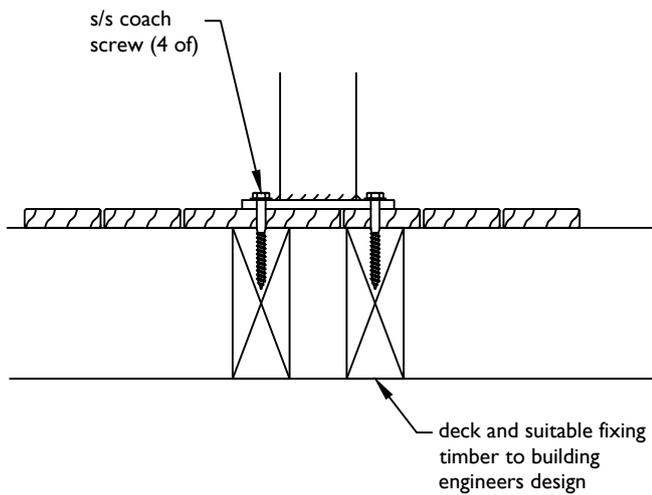

SECTION POST TO TIMBER DECK

SCALE 1:10

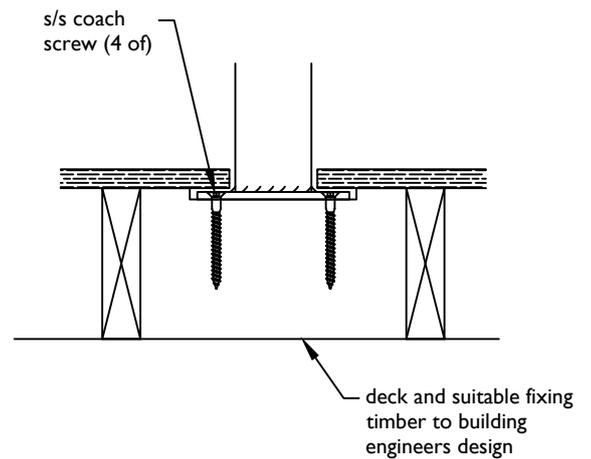

SECTION POST TO TIMBER DECK - RECESSED